

COUNTY OF LOS ANGELES  
DEPARTMENT OF PUBLIC WORKS

PRIVATE DRAIN NO 2530

D.S. NO. 508

INDEX TO PROJECT DRAWINGS

SHEET NO.	DESCRIPTION
1	TITLE SHEET
2	GENERAL NOTES, WATER QUALITY NOTES
3	PLAN - LINE 'A', LINE 'B' AND LINE 'A-1'
4	PROFILE - LINE 'A', LINE 'B' AND LINE 'A-1'
5	CONTRA COSTA ENERGY DISSIPATOR DETAIL
6	ENERGY DISSIPATOR STRUCTURE - SECTIONS
7	INLET STRUCTURE DETAILS
8	STRUCTURAL DETAIL & NOTES FOR R.C. BOX
9	STRUCTURAL NOTES FOR CONTRA COSTA ENERGY DISSIPATOR
10	STRUCTURAL DETAILS FOR CONTRA COSTA ENERGY DISSIPATOR
11	STRUCTURAL DETAILS FOR CONTRA COSTA ENERGY DISSIPATOR
12	STRUCTURAL DETAILS FOR CONTRA COSTA ENERGY DISSIPATOR




LOCATION MAP

INDEX TO STANDARD DRAWINGS

LOS ANGELES COUNTY DEPARTMENT OF PUBLIC WORKS

DWG. NO.	DESCRIPTION
3092-0	PIPE BEDDING FOR PRIVATE DRAINS
6008-0	MINIMUM PUBLIC SAFETY REQUIREMENT FOR OPEN EXCAVATIONS

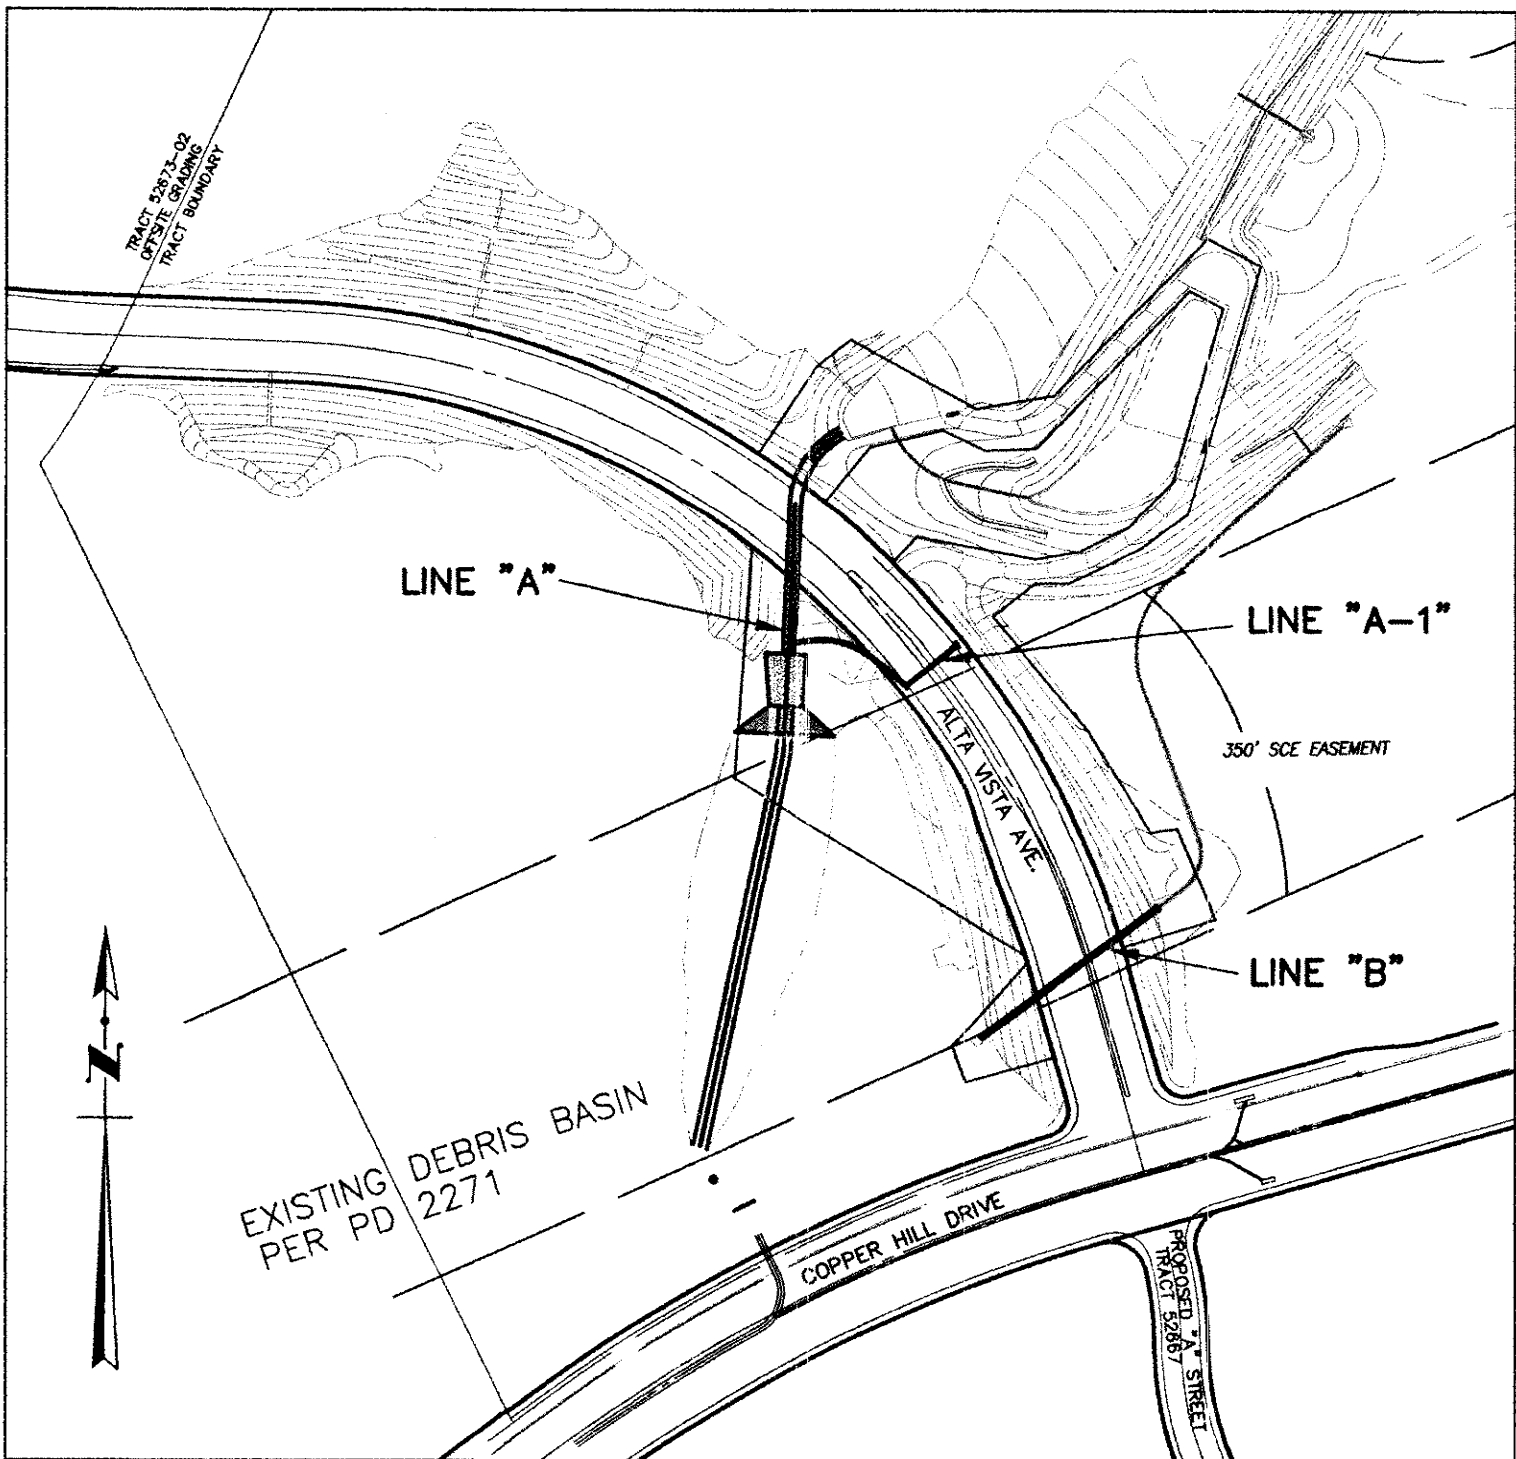

KEY MAP

SCALE: 1"=200'

AMERICAN PUBLIC WORKS ASSOCIATION

STD. PLAN	TITLE
110-1	DRIVEWAY APPROACHES
221-1	PIPE ANCHORS & BACKFILL STABILIZERS
225-1	BLANKET PROTECTION FOR PIPES
300-2	CURB OPENING CATCH BASIN
333-1	JUNCTION STRUCTURE - PIPE TO RCP
361-0	TRASH RACK (INCLINED)
384-1	ENERGY DISSIPATOR - IMPACT BASIN WITH VERTICAL BAFFLE WALL, W=6'
341-1	TRANSITION STRUCTURE
600-1	CHAIN LINK FENCE AND GATES
635-2	STEEL STEP

BENCH MARK:

L 4811

DESCRIPTION: TAG IN CB  
LOCATION: 8.2 M N/O BCR @ NW COR. BOUQUET CYN. RD. & SECO CYN. RD. 30M N AND 9.8 M W/O C/L INT.  
RECORDED FROM: NEWHALL QUAD 1990  
ELEVATION: 1199.371 DATUM: NGVD29

BENCH MARK NOTE:

BENCH MARK AND DATUM ADJUSTED IN 1983 BY THE COUNTY OF LOS ANGELES. PREVIOUS DESIGN PLANS SURROUNDING THIS SITE USED PREVIOUS BENCH MARK ELEVATIONS AND DATUM.


RIPRAP NOTES

- Rocks for grouted riprap shall be good quality broken concrete and/or river run rock. The smallest dimensions shall exceed 6 inches and the largest dimension shall not exceed 24 inches. The largest dimension shall not exceed 4 times the smallest dimension.
- There shall be a grout bed of at least 2 inches beneath the first layer of rocks. All the voids between the rocks shall be filled with grout. Maximum spacing between rocks shall be 2 inches.
- Surface rocks shall be imbedded from 1/2 to 2/3 of their maximum dimension.

Note: Concrete may be substituted for grout.

PRIVATE ENGINEERS NOTICE TO CONTRACTORS

The existence and location of any underground utility pipes or structures shown on these plans are obtained by a search of the available records. To the best of our knowledge, there are no existing utilities except as shown on this map. The contractor is required to take precautionary measures to protect the utility lines shown and any other lines not of record or shown on this drawing.

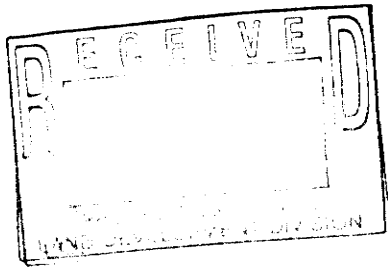


APPROVED JAMES A. NOYES DIRECTOR OF PUBLIC WORKS BY <i>Dennis Hunter</i> 12/3/02 ASSISTANT DIVISION ENGINEER DATE	NO.	REVISION	REVISED BY	APPROVED BY	DATE
RECOMMENDED LAND DEVELOPMENT DIVISION BY <i>RM</i> 12/3/02 SUBDIVISION PLAN CHECKING & SECTION DATE					
SUBMITTED BY <i>Jim Hunt</i> 12/2/02 SUBDIVISION PLAN CHECKING SECTION DATE					



STORM DRAIN PLANS IN  
D.S. NO. 508 P.D. No. 2530  
COUNTY OF LOS ANGELES DEPARTMENT OF PUBLIC WORKS

PREPARED BY:

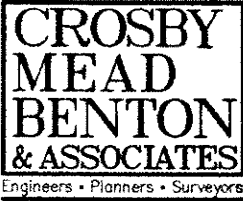

6345 Balboa Blvd. Suite 140  
Encino, California 91316  
(818) 343-5384

DWG

SHEET 1 OF 12